

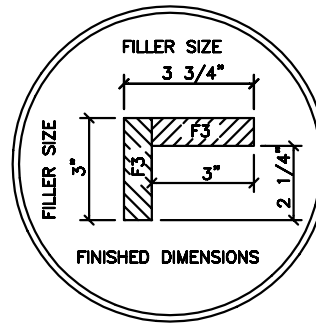


90 FILLER DETAIL

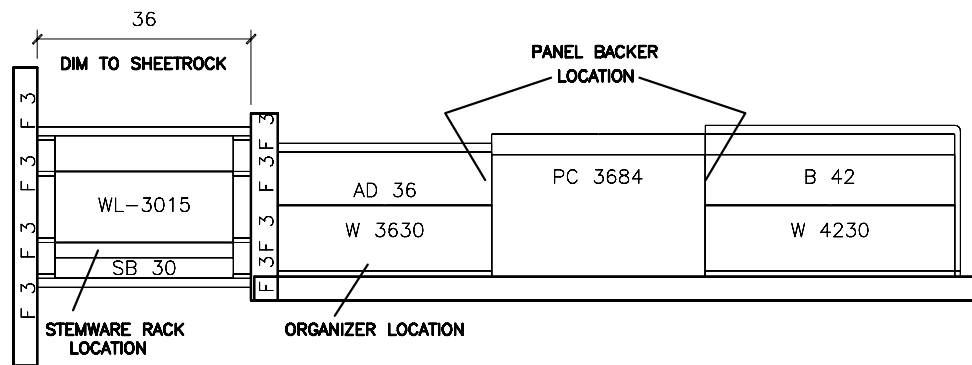

B-Pack Exterior Accessories		
Qty.	Description	Part Number
1	ORGANIZER	O36
1	OUTSIDE CORNER MOLDING	OCM
4	PANEL BACKER	PB-LAM
1	WOOD STEMWARE RACK	SWR 36
6	TOEKICK COVER VINYL	TKCV

B-Pack Interior Accessories		
Qty.	Description	Part Number
2	DOOR PANTRY RACK	DPR
2	PANTRY CABINET SHELF KIT	PCSK 36
2	SWING-OUT PANTRY RACK	SPR

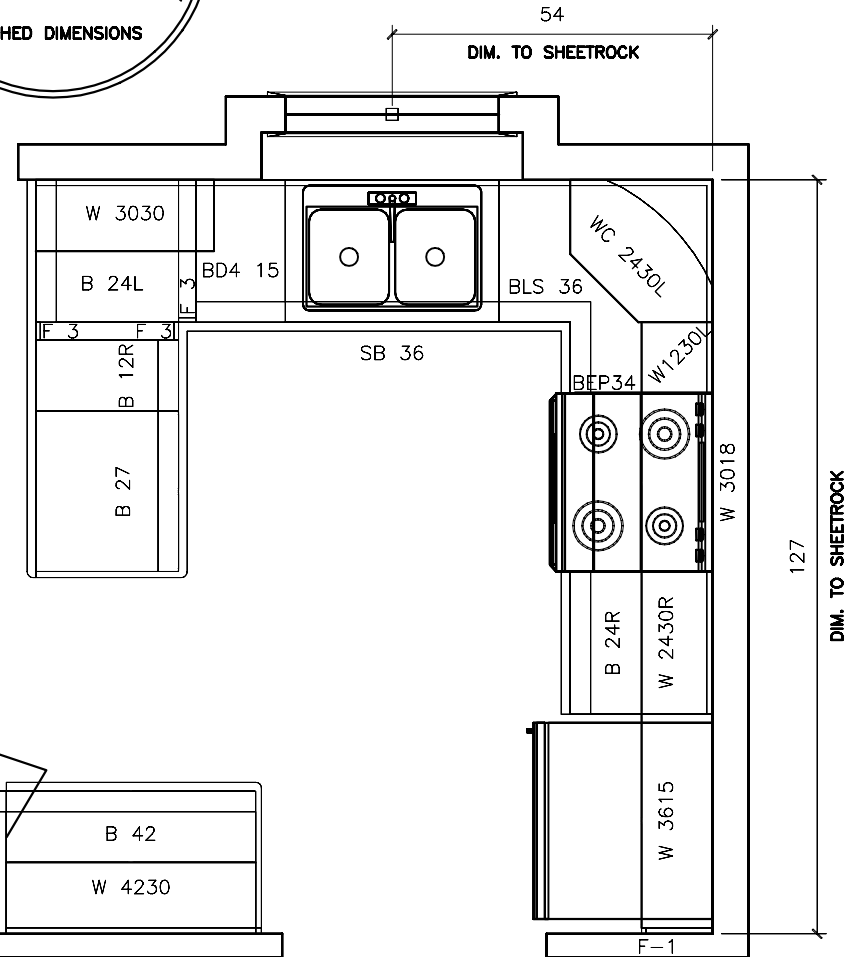


WAUSAU
HOMES INC.

FLOOR PLAN
K1
K-1767 STD


SALES ORDER #: XXXXX
Drawn By: XXX

Date: 9/28/2000
Scale: 3/8" = 1'


BATH 1

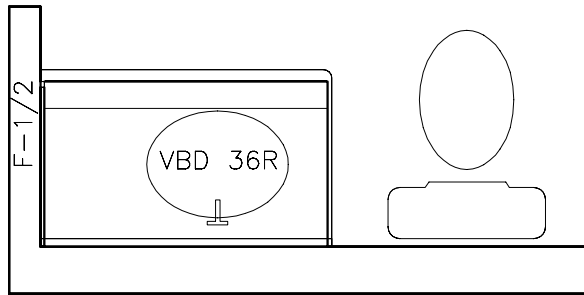

BATH 2

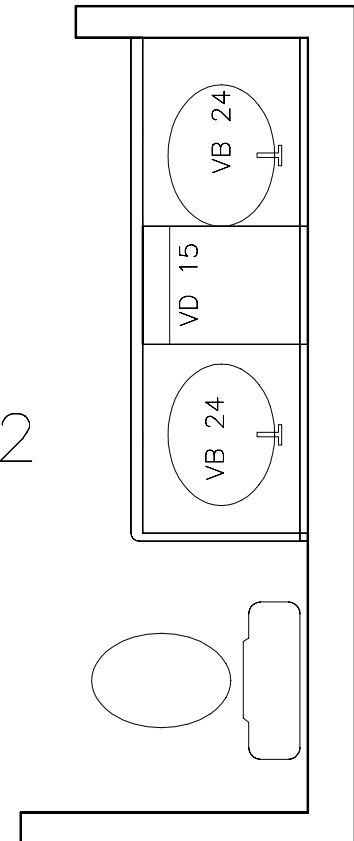

LAUNDRY

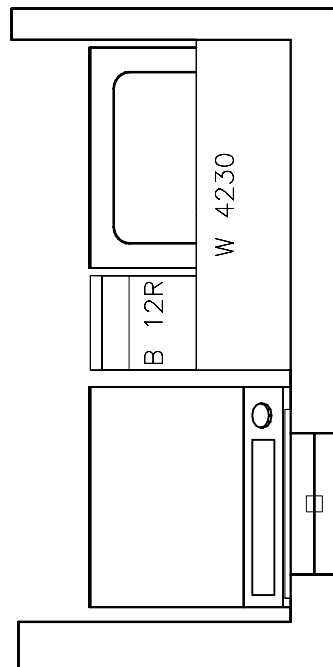

K.D.

WAUSAU
HOMES INC.

FLOOR PLANS
B1
K-1767 STD


SALES ORDER #: XXXXX

Drawn By: XXX


Date: 9/28/2000

Scale: 1/2" = 1'


VIEW AT BATH 1

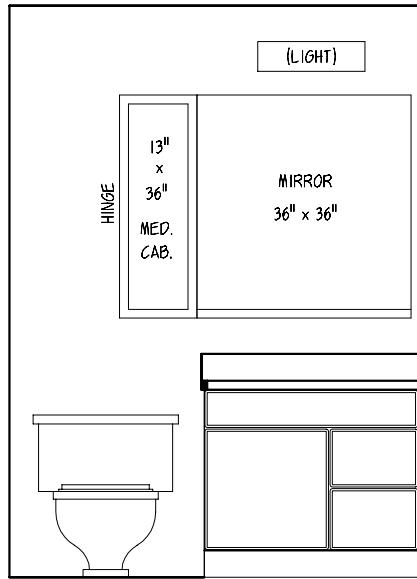

VIEW AT LAUNDRY

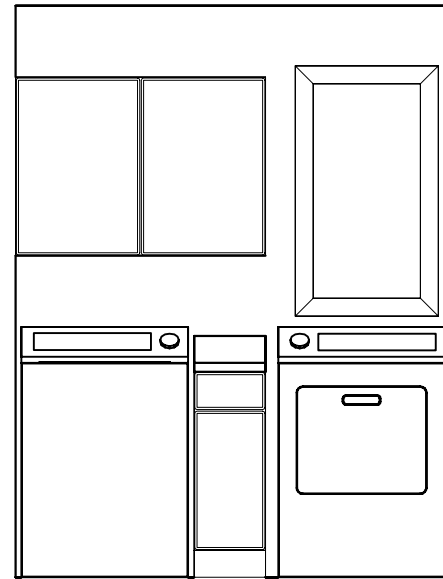

VIEW AT BATH 2

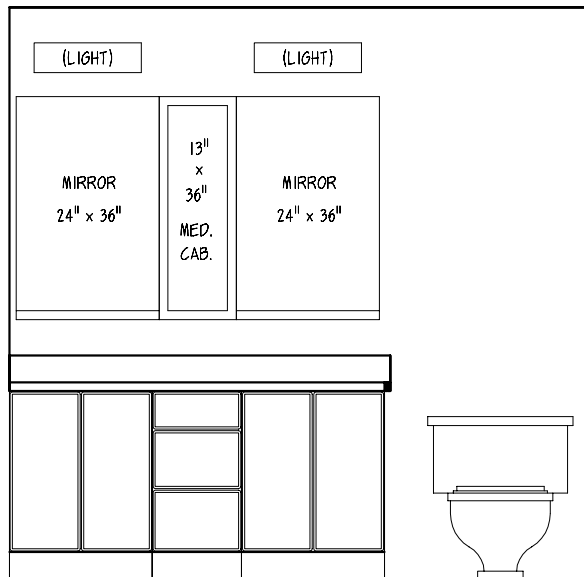

WAUSAU
HOMES INC.

BATH ELEVATIONS
BE1
K-1767 STD

SALES ORDER #: XXXXX

Drawn By: XXX

Date: 9/28/2000

Scale: 3/8" = 1'