


Exterior Accessories		
Qty.	Description	Part Number
1	PANEL BACKER	PB-LAM
1	OUTSIDE CORNER MOLDING	OCM
4	TOEKICK COVER VINYL	TKCV
2	SWING-OUT PANTRY RACK	SPR
2	DOOR PANTRY RACK	DPR
2	PANTRY CABINET SHELF KIT	PCSK 36

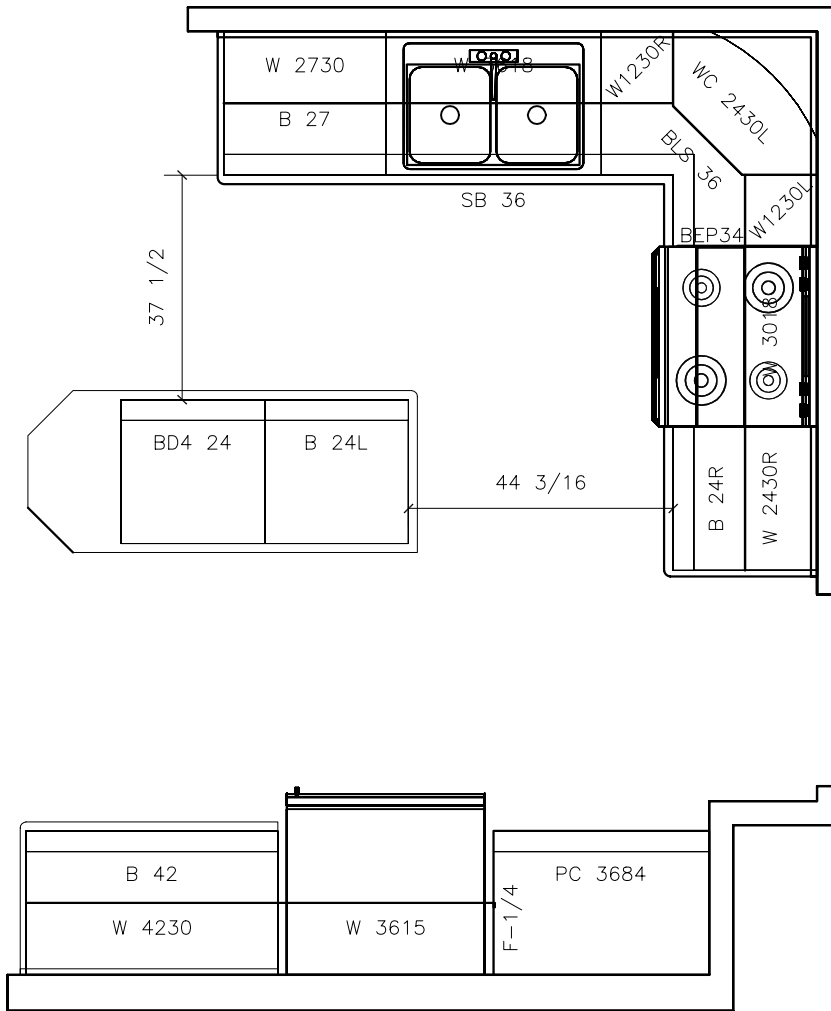

WAUSAU  
HOMES INC.




FLOOR PLAN  
K1  
K-

SALES ORDER #: XXXXX

Drawn By: XXX

Date: 9/26/2000

Scale: 3/8" = 1'

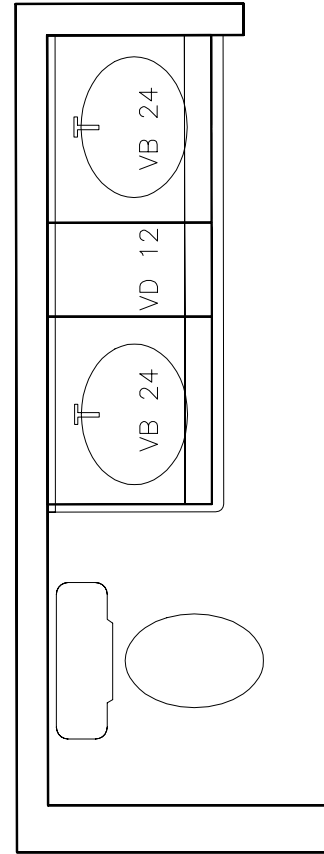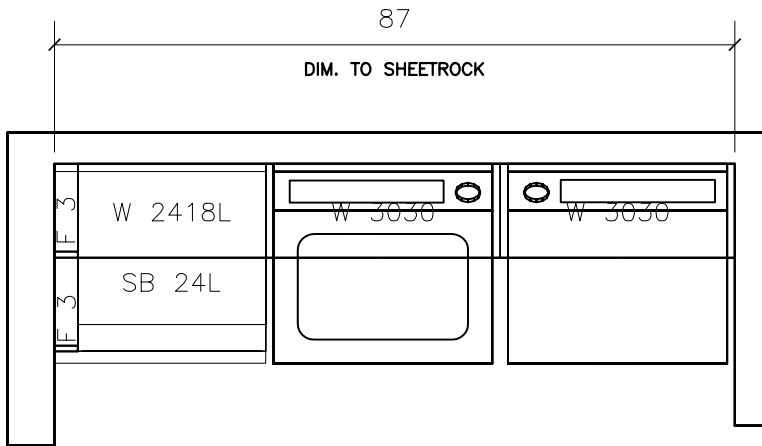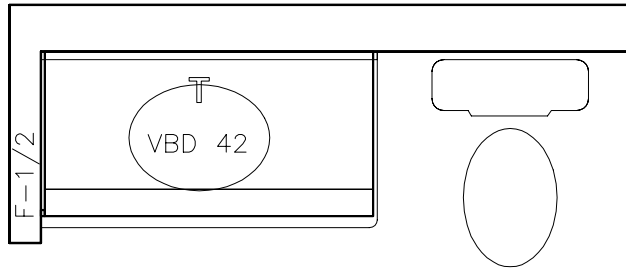

WAUSAU  
HOMES INC.


FLOOR PLANS  
B1  
K.D.

SALES ORDER #: XXXXX


Drawn By: XXX

Date: 9/26/2000


Scale: 1/2" = 1'

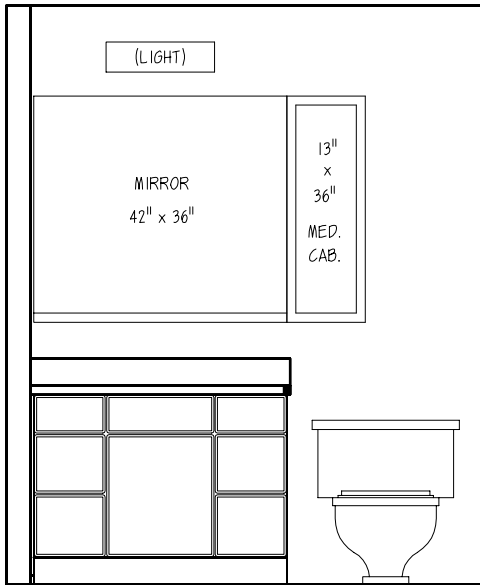

BATH 1

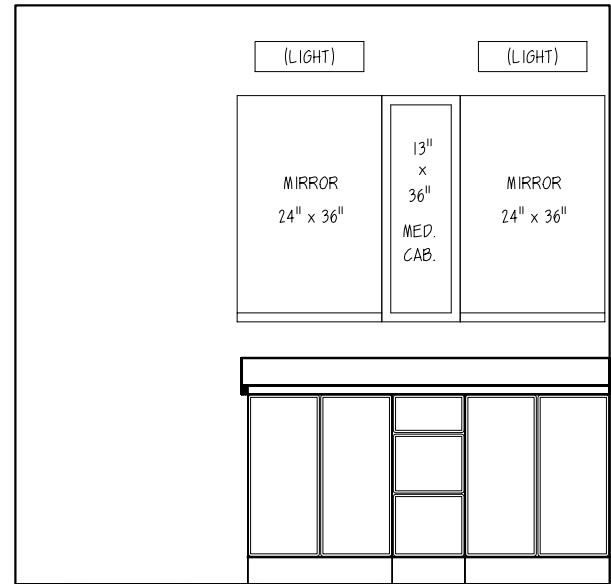

BATH 2

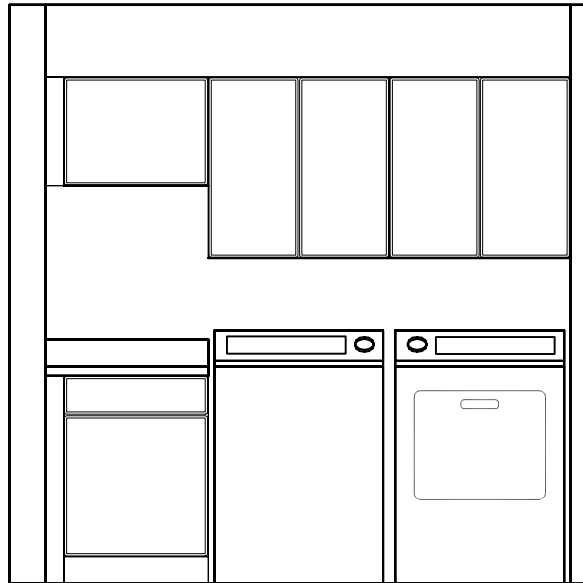

LAUNDRY

WAUSAU  
HOMES INC.

FLOOR PLAN  
K1  
K-

SALES ORDER #: XXXXX

Drawn By: XXX

Date: 9/26/2000

Scale: 3/8" = 1'