
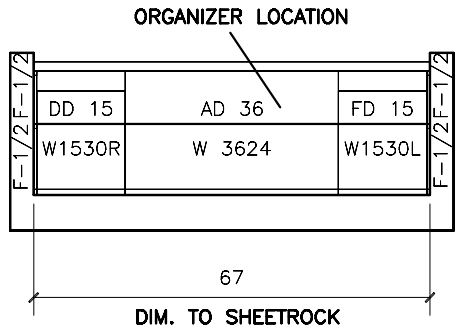


Exterior Accessories B-Pack		
Qty.	Description	Part Number
5	TOEKICK COVER VINYL	TKCV
1	PANEL BACKER	PB-LAM
1	OUTSIDE CORNER MOLDING	OCM
1	ORGANIZER	O36

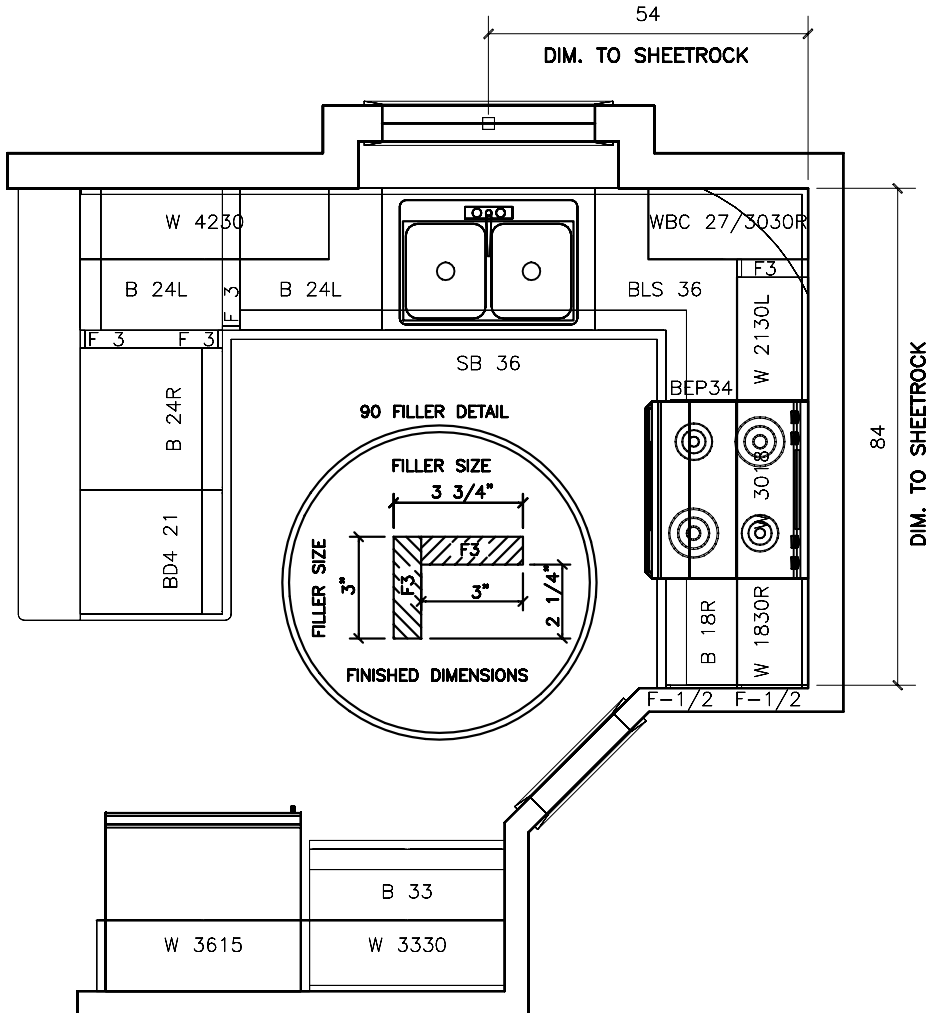

WAUSAU
HOMES INC.

FLOOR PLAN
K1
K-1330-40AR


SALES ORDER #: XXXXX

Drawn By: XXX


Date: 9/21/2000

Scale: 3/8" = 1'


BATH 1

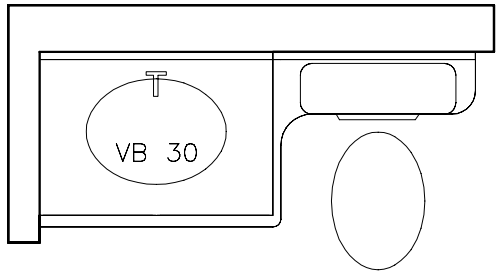


BATH 2

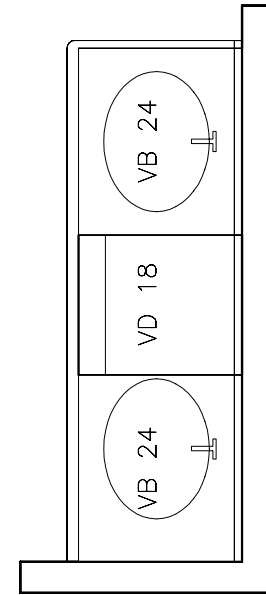

BATH 3

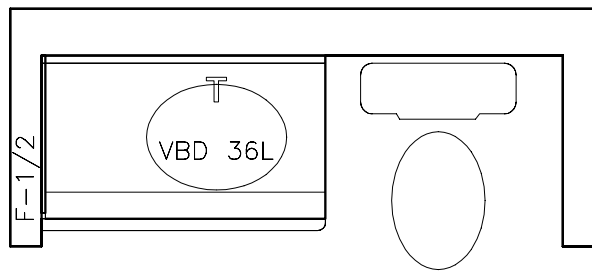

LAUNDRY

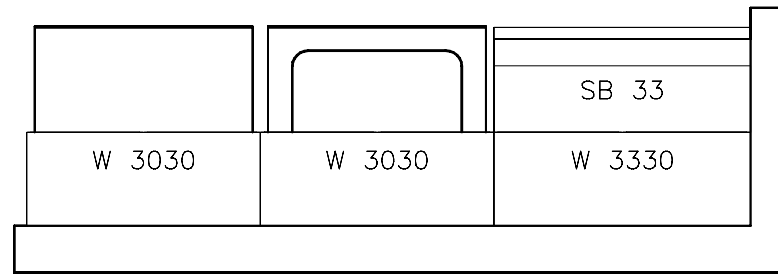

WAUSAU
HOMES INC.

FLOOR PLANS
B1
K.D.

SALES ORDER #: XXXXX
Drawn By: XXX

Date: 9/21/2000
Scale: 1/2" = 1'