

B-Pack Exterior Accessories	
Qty.	Description
1	BATTEN MOLDING
2	OUTSIDE CORNER MOLDING
1	PANEL BACKER
6	TOEKICK COVER VINYL


Part Number

BM
OCM
PB-LAM
TKCV

B-Pack Interior Accessories	
Qty.	Description
2	DOOR PANTRY RACK
1	FULL-DEPTH SHELF KIT
2	PANTRY CABINET SHELF KIT
2	SWING-OUT PANTRY RACK

Part Number

DPR
FDSK 24
PCSK 36
SPR

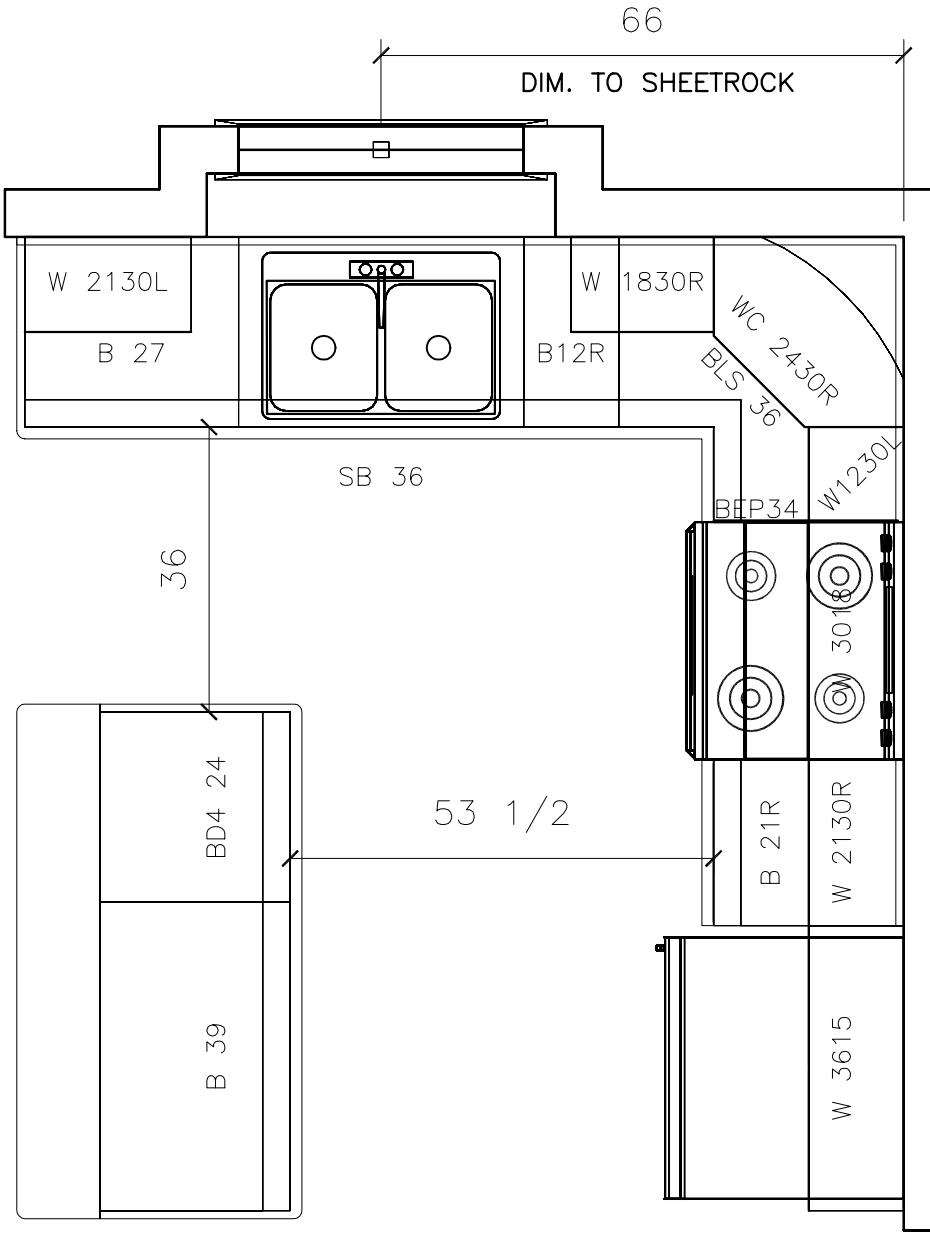



WAUSAU
HOMES INC.

FLOOR PLAN
K1
K-2285

SALES ORDER #: XXXXX
Drawn By: XXX


Date: 8/30/2000
Scale: 1/2" = 1'

BATH 1

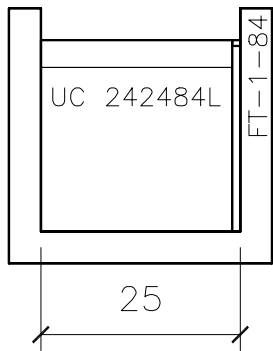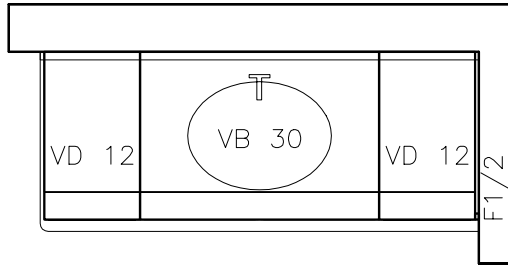

DIM. TO SHEETROCK

BATH 2

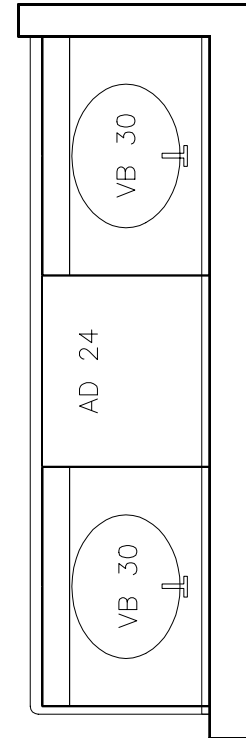

K.D.

WAUSAU
HOMES INC.

FLOOR PLAN
B1 & B2
K.D.


SALES ORDER #: XXXXX

Drawn By: XXX


Date: 8/30/2000

Scale: 1/2" = 1'


DESK

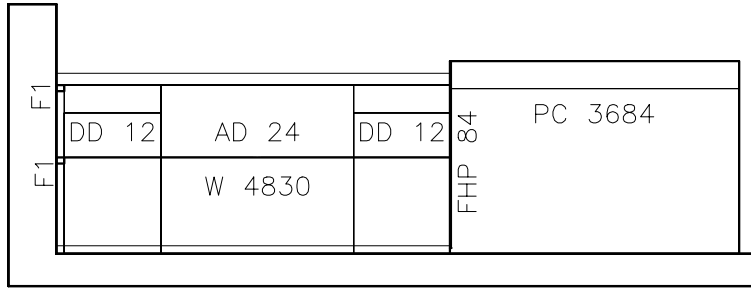

LAUNDRY

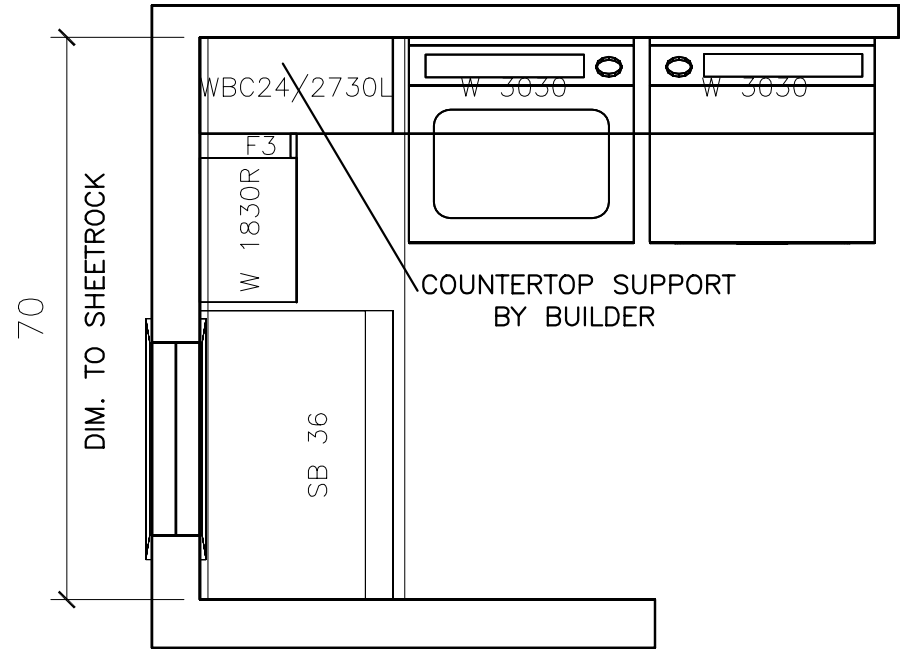

1/2 BATH

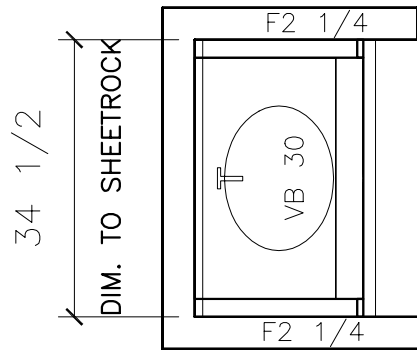

K.D.

WAUSAU
HOMES INC.


FLOOR PLAN
D1, L1, & HB
K.D.

SALES ORDER #: XXXXX



Drawn By: XXX

Date: 8/30/2000


Scale: 1/2" = 1'

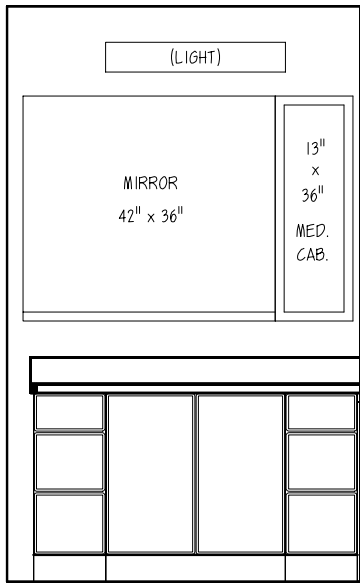


VIEW AT BATH 1

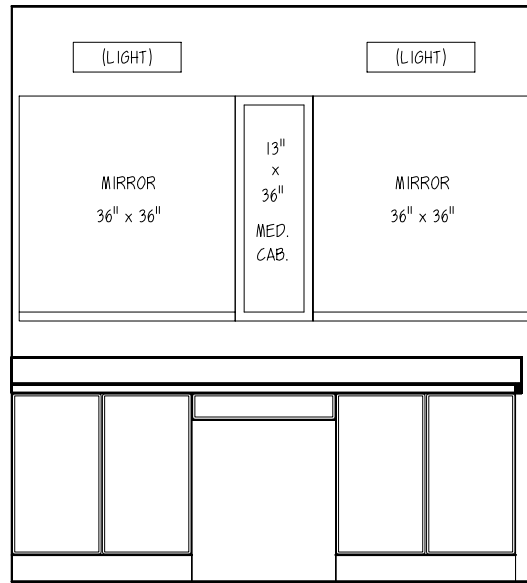 


VIEW AT BATH 2

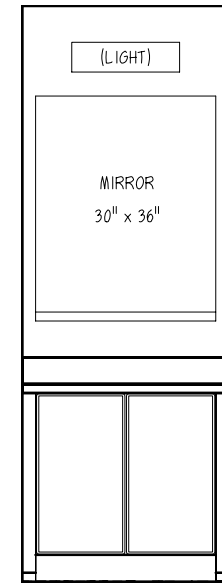

VIEW AT 1/2 BATH

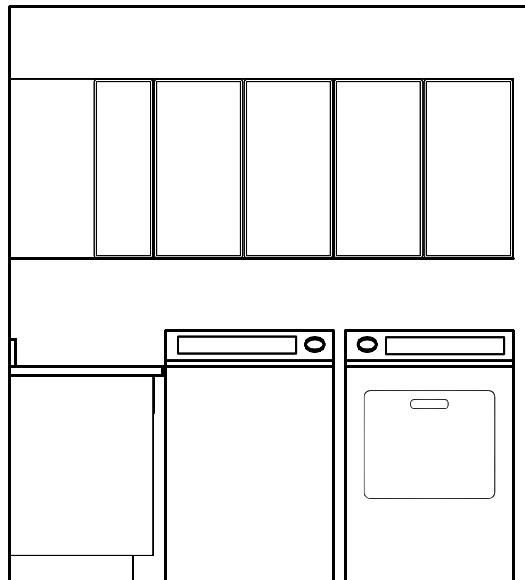

VIEW AT LAUNDRY

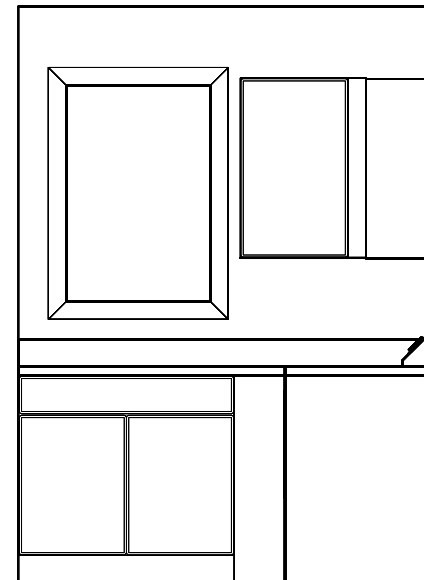

VIEW AT LAUNDRY

WAUSAU
HOMES INC.

ELEVATIONS
BE
K.D.

SALES ORDER #: XXXXX

Drawn By: XXX

Date: 8/30/2000

Scale: 3/8" = 1'