

Exterior Accessories

Qty.	Description	Part Number
5	TOEKICK COVER VINYL	TKCV
1	ORGANIZER	O36

Interior Accessories

Qty.	Description	Part Number
4	PANTRY CABINET SHELF KIT	PCSK 36
2	SWING-OUT PANTRY RACK	SPR
2	DOOR PANTRY RACK	DPR

WAUSAU
HOMES INC.






FLOOR PLAN
K1
K-2894 STD

SALES ORDER #: XXXXX

Drawn By: XXX

Date: 10/31/2000

Scale: 3/8" = 1'

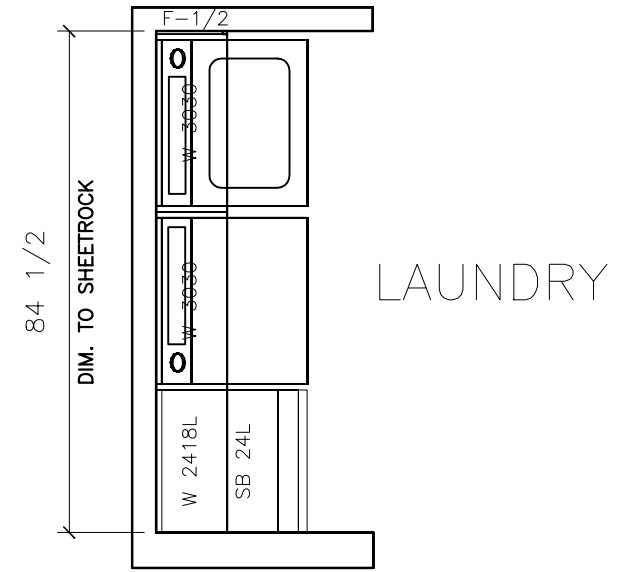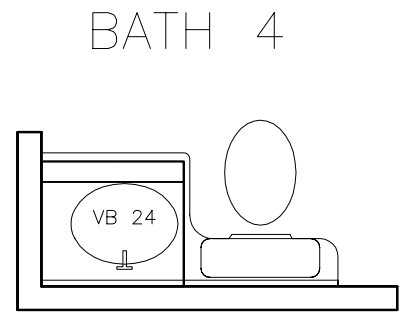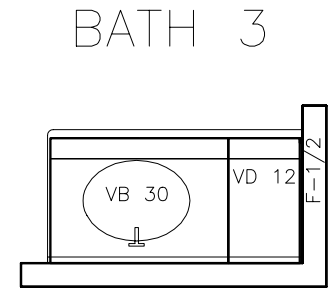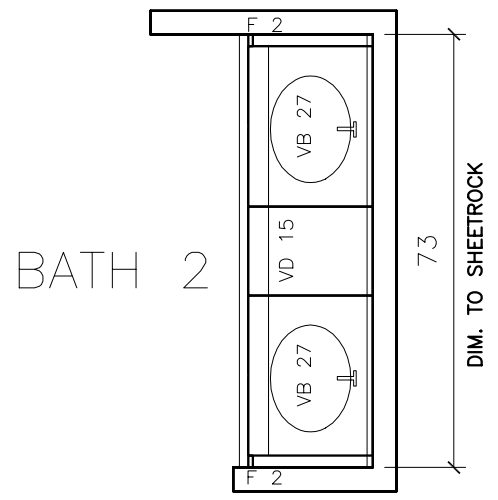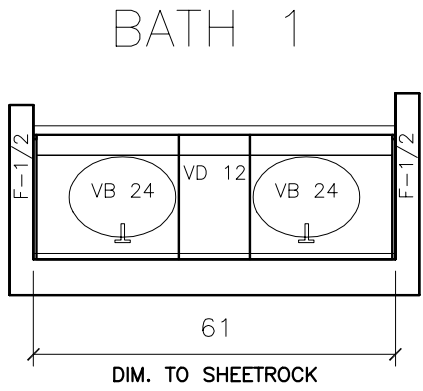

WAUSAU
HOMES INC.

FLOOR PLANS
B1
K-2894 STD

SALES ORDER #: XXXXX

Drawn By: XXX

Date: 10/31/2000

Scale: 3/8" = 1'