

Exterior Accessories	
Qty.	Description
6	TOEKICK COVER VINYL
	TKCV

Interior Accessories	
Qty.	Description
2	PANTRY CABINET SHELF KIT
2	SWING-OUT PANTRY RACK
2	DOOR PANTRY RACK
	PCSK 36
	SPR
	DPR

WAUSAU  
HOMES INC.






FLOOR PLAN  
K1  
K-4134 STD

SALES ORDER #: XXXXX

Drawn By: XXX

Date: DATE

Scale: 3/8" = 1'

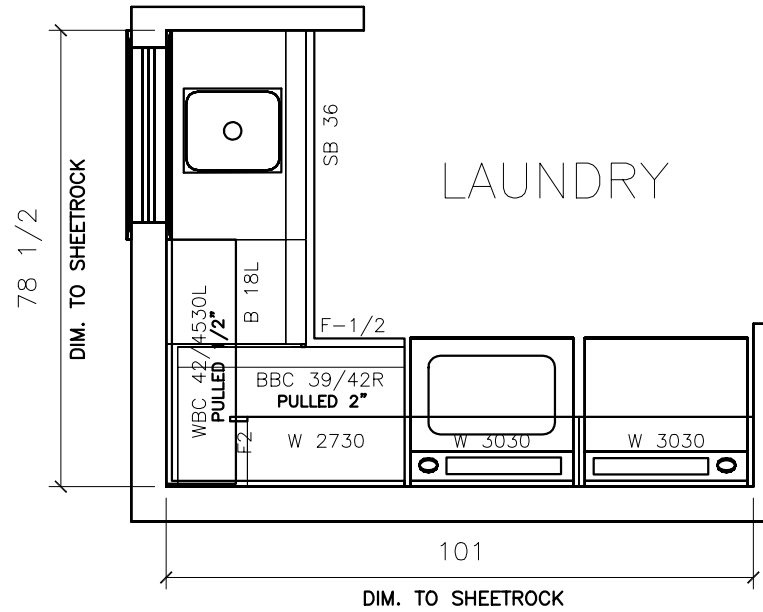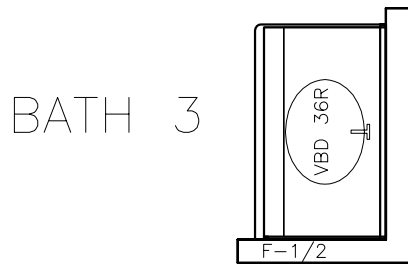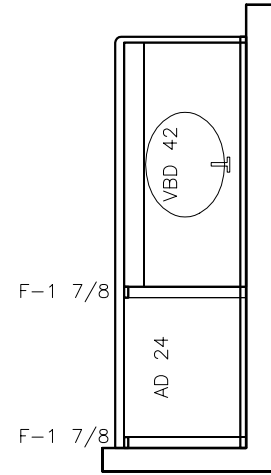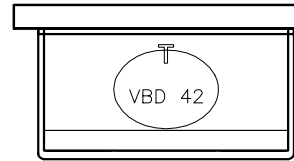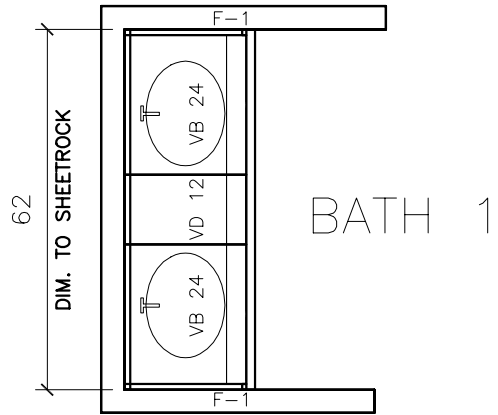

WAUSAU  
HOMES INC.

FLOOR PLAN  
K1  
K-4134 STD

SALES ORDER #: XXXXX

Drawn By: XXX

Date: DATE

Scale: 3/8" = 1'