


Exterior Accessories		
Qty.	Description	Part Number
6	TOEKICK COVER VINYL	TKCV
2	OUTSIDE CORNER MOLDING	OCM
1	PANEL BACKER	PB-LAM
1	ORGANIZER	O30

Interior Accessories		
Qty.	Description	Part Number
2	PANTRY CABINET SHELF KIT	PCSK 36
2	SWING-OUT PANTRY RACK	SPR
2	DOOR PANTRY RACK	DPR
1	FULL-DEPTH SHELF KIT	FDSK 24

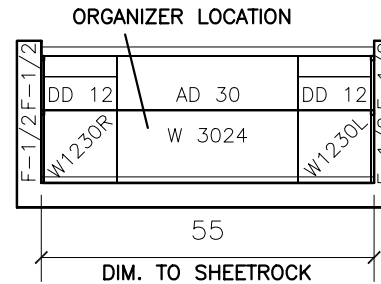

WAUSAU
HOMES INC.

FLOOR PLAN
K1
K-1455 STD



SALES ORDER #: XXXXX

Drawn By: XXX


Date: 10/24/2000

Scale: 3/8" = 1'



BATH 1

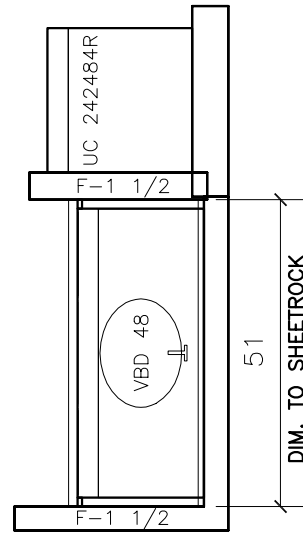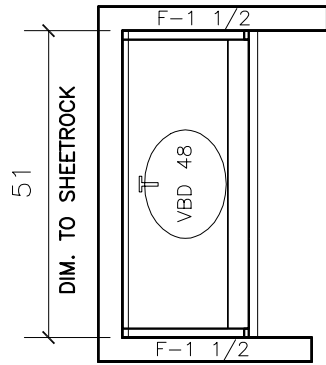

BATH 2

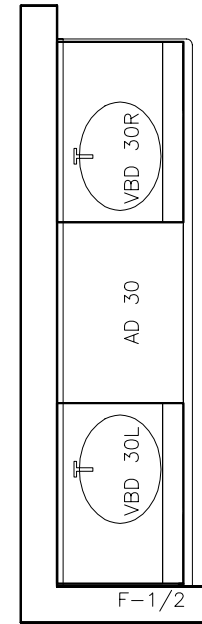

BATH 3

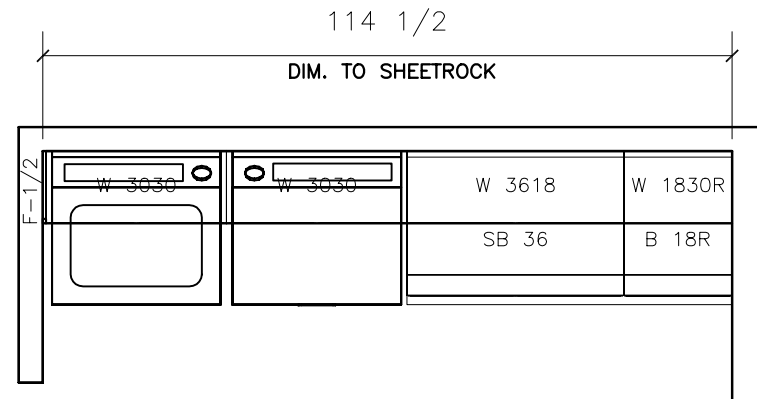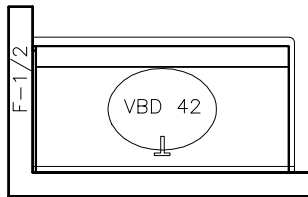

WAUSAU
HOMES INC.

FLOOR PLANS
B1
K-1455 STD

SALES ORDER #: XXXXX

Drawn By: XXX

Date: 10/24/2000

Scale: 3/8" = 1'