

Exterior Accessories		
Qty.	Description	Part Number
7	TOEKICK COVER VINYL	TKCV
4	UPRIGHT - OUTSIDE	OU 1384
2	UPRIGHT - INSIDE	IU 1384
4	SHELF TOP AND BOTTOM	STB 1813
4	TOEBOARD/VALANCE	TBV 18

Interior Accessories	
Description	Part Number
2 PANTRY CABINET SHELF KIT	PCSK 36
2 SWING-OUT PANTRY RACK	SPR
2 DOOR PANTRY RACK	DPR
1 FULL-DEPTH SHELF KIT	FDSK 24

WAUSAU  
HOMES INC.

FLOOR PLAN  
K1  
K-2839 STD


SALES ORDER #: XXXXX

Drawn By: XXX


Date: 8/5/1999

Scale: 3/8" = 1'


BATH 1

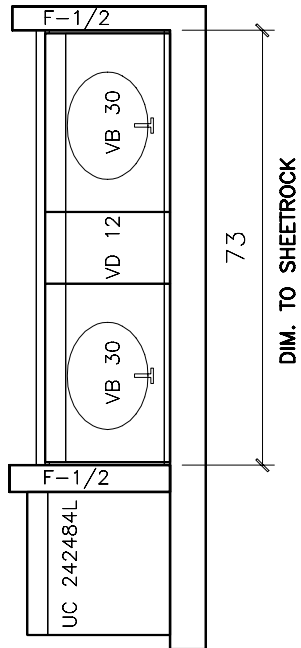


BATH 2

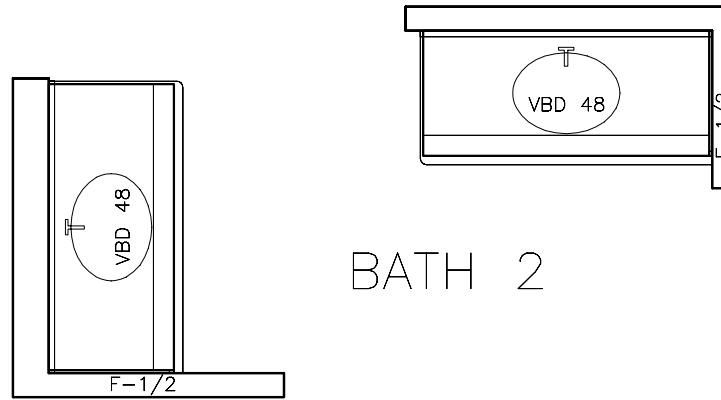


BOOKSHELVES AT FIREPLACE

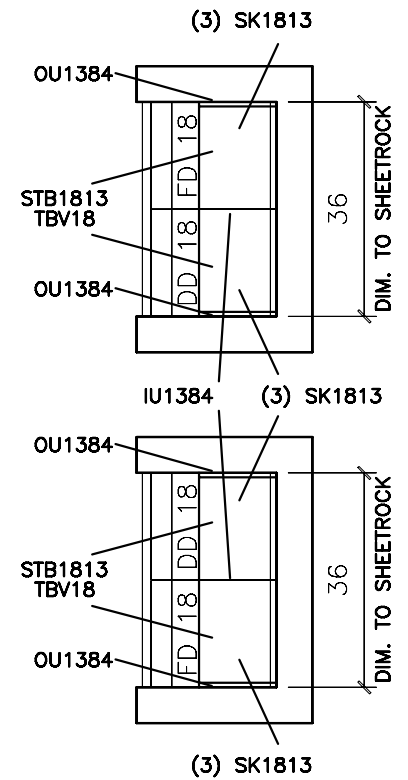

BATH 4

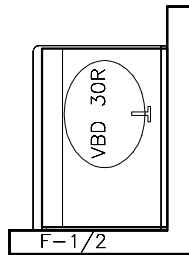

LAUNDRY

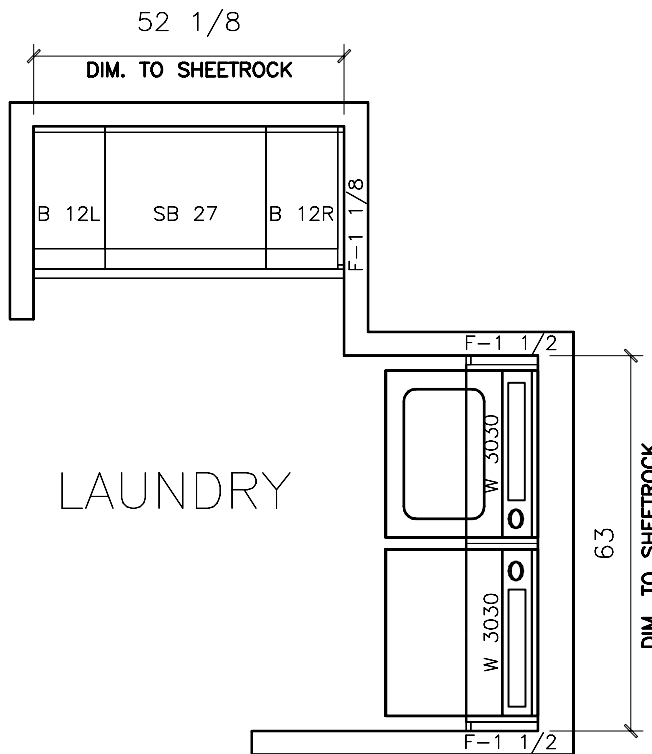

WAUSAU  
HOMES INC.

FLOOR PLANS  
B1  
K-2839 STD

SALES ORDER #: XXXXX

Drawn By: XXX

Date: 8/5/1999

Scale: 3/8" = 1'