

### Exterior Accessories

Qty.	Description	Part Number
5	TOEKICK COVER VINYL	TKCV
2	PANEL BACKER	PB-LAM
2	OUTSIDE CORNER MOLDING	OCM
1	BATTEN MOLDING	BM
1	ORGANIZER	O36

### Interior Accessories

Qty.	Description	Part Number
1	FULL-DEPTH SHELF KIT	FDSK 24
1	VANITY SHELF KIT	VSK 15

WAUSAU  
HOMES INC.

FLOOR PLAN  
K1  
K-2619 STD



SALES ORDER #: XXXXX

Drawn By: XXX



Date: 10/10/2000

Scale: 3/8" = 1'

BATH 1

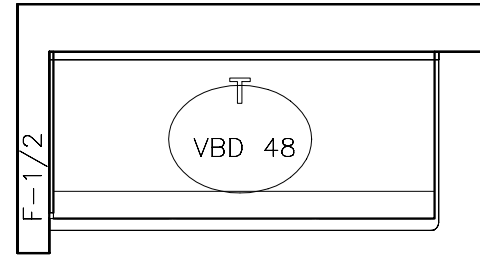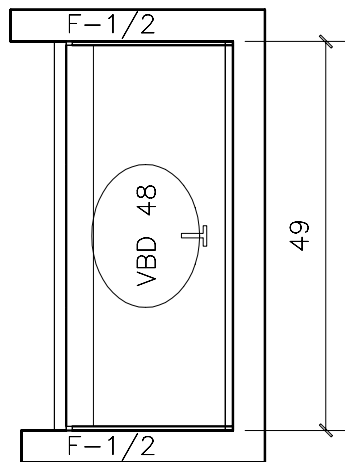

BATH 2

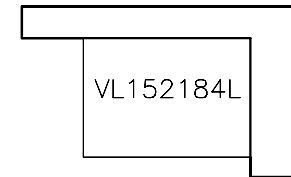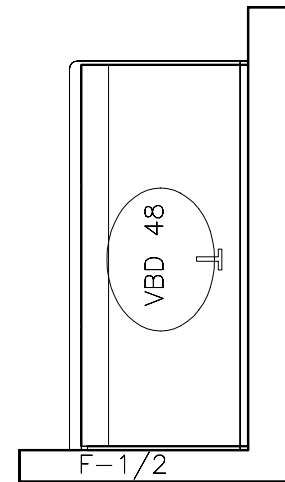

K.D.

WAUSAU  
HOMES INC.

FLOOR PLANS  
B1  
K-2619 STD



SALES ORDER #: XXXXX

Drawn By: XXX



Date: 10/10/2000

Scale: 1/2" = 1'

BATH 1

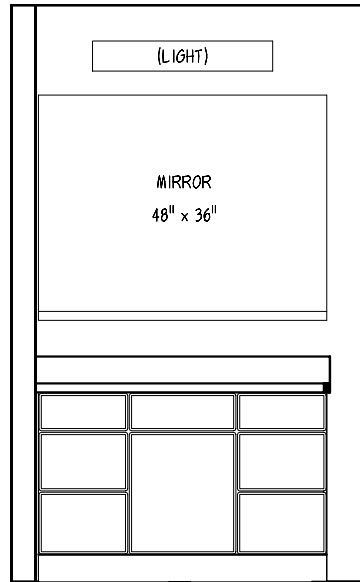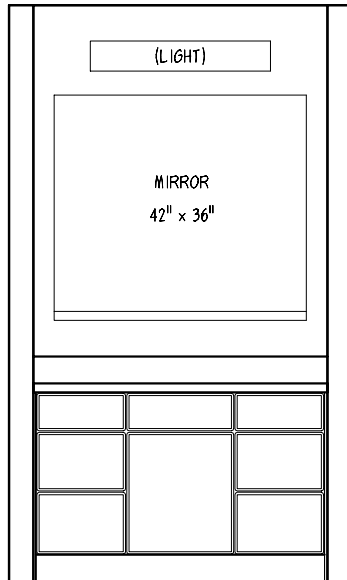

BATH 2

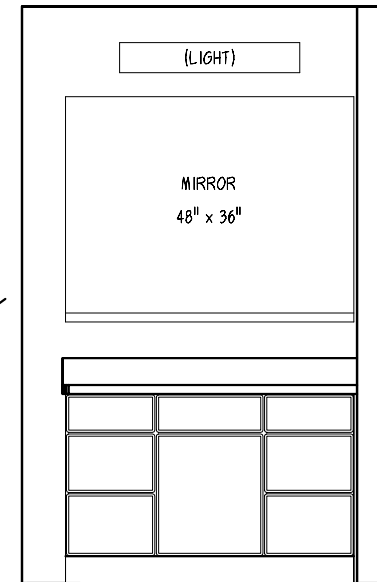 

WAUSAU  
HOMES INC.

ELEVATIONS  
B1E  
K-2619 STD


SALES ORDER #: XXXXX

Drawn By: XXX



Date: 10/10/2000

Scale: 3/8" = 1'

LAUNDRY

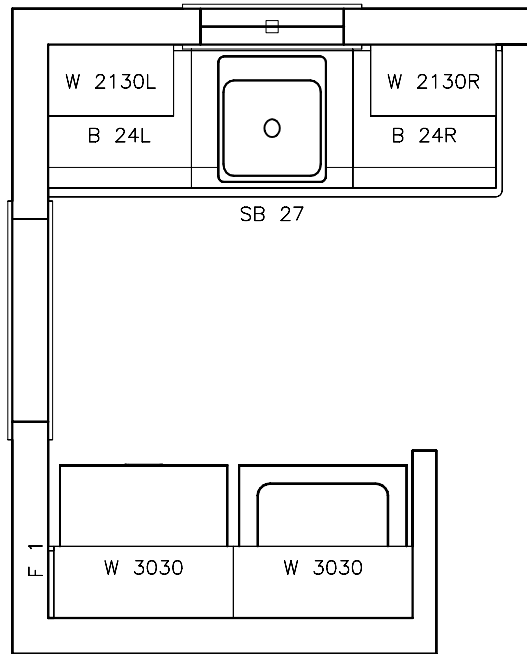

VIEW AT  
WASHER-DRYER

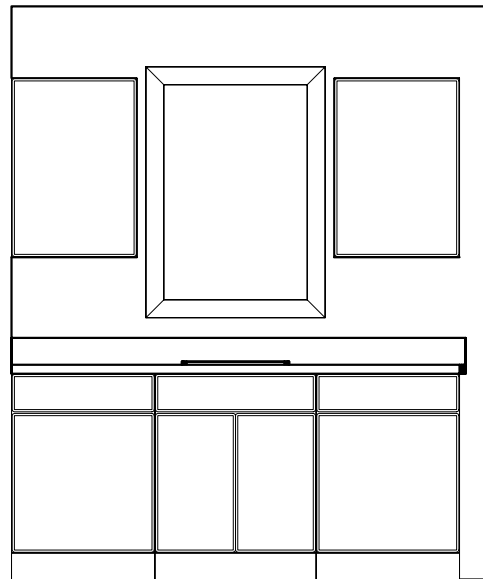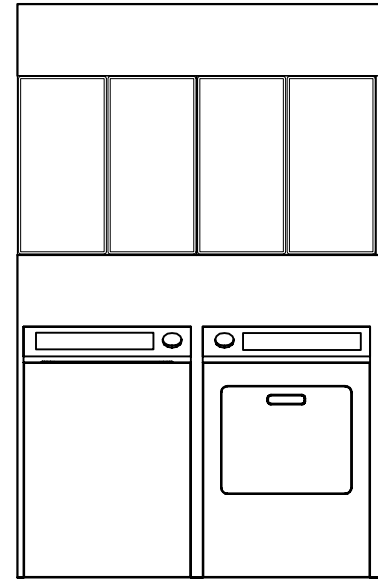

VIEW AT  
UTILITY SINK

WAUSAU  
HOMES INC.

FLOOR PLAN-ELEVATIONS  
L1  
K-2619 STD

SALES ORDER #: XXXXX

Drawn By: XXX

Date: 10/10/2000

Scale: 3/8" = 1'